
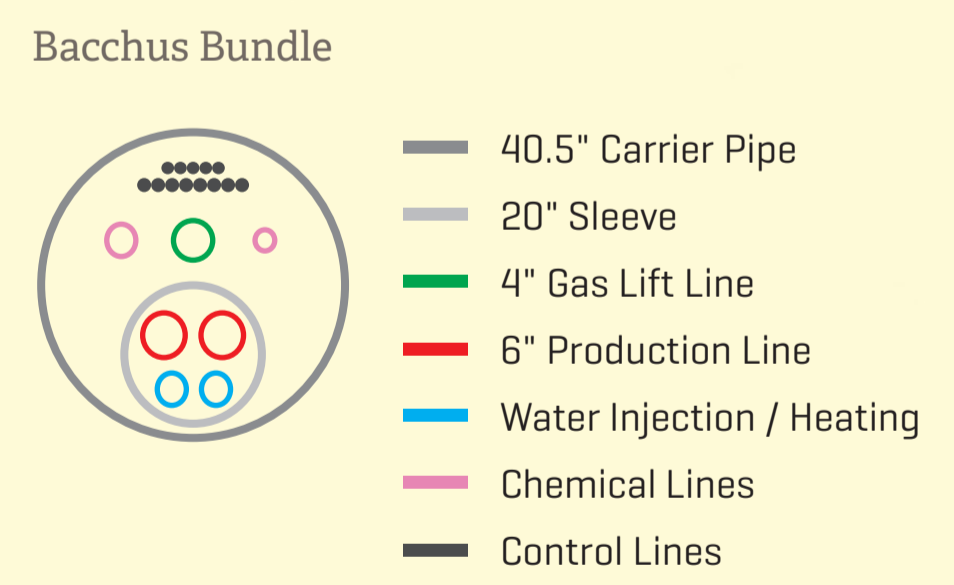


Forties Field Layout

Subsea Facilities Schematic

00-01-21-0001-01
Rev Nov 2017
NOT TO SCALE

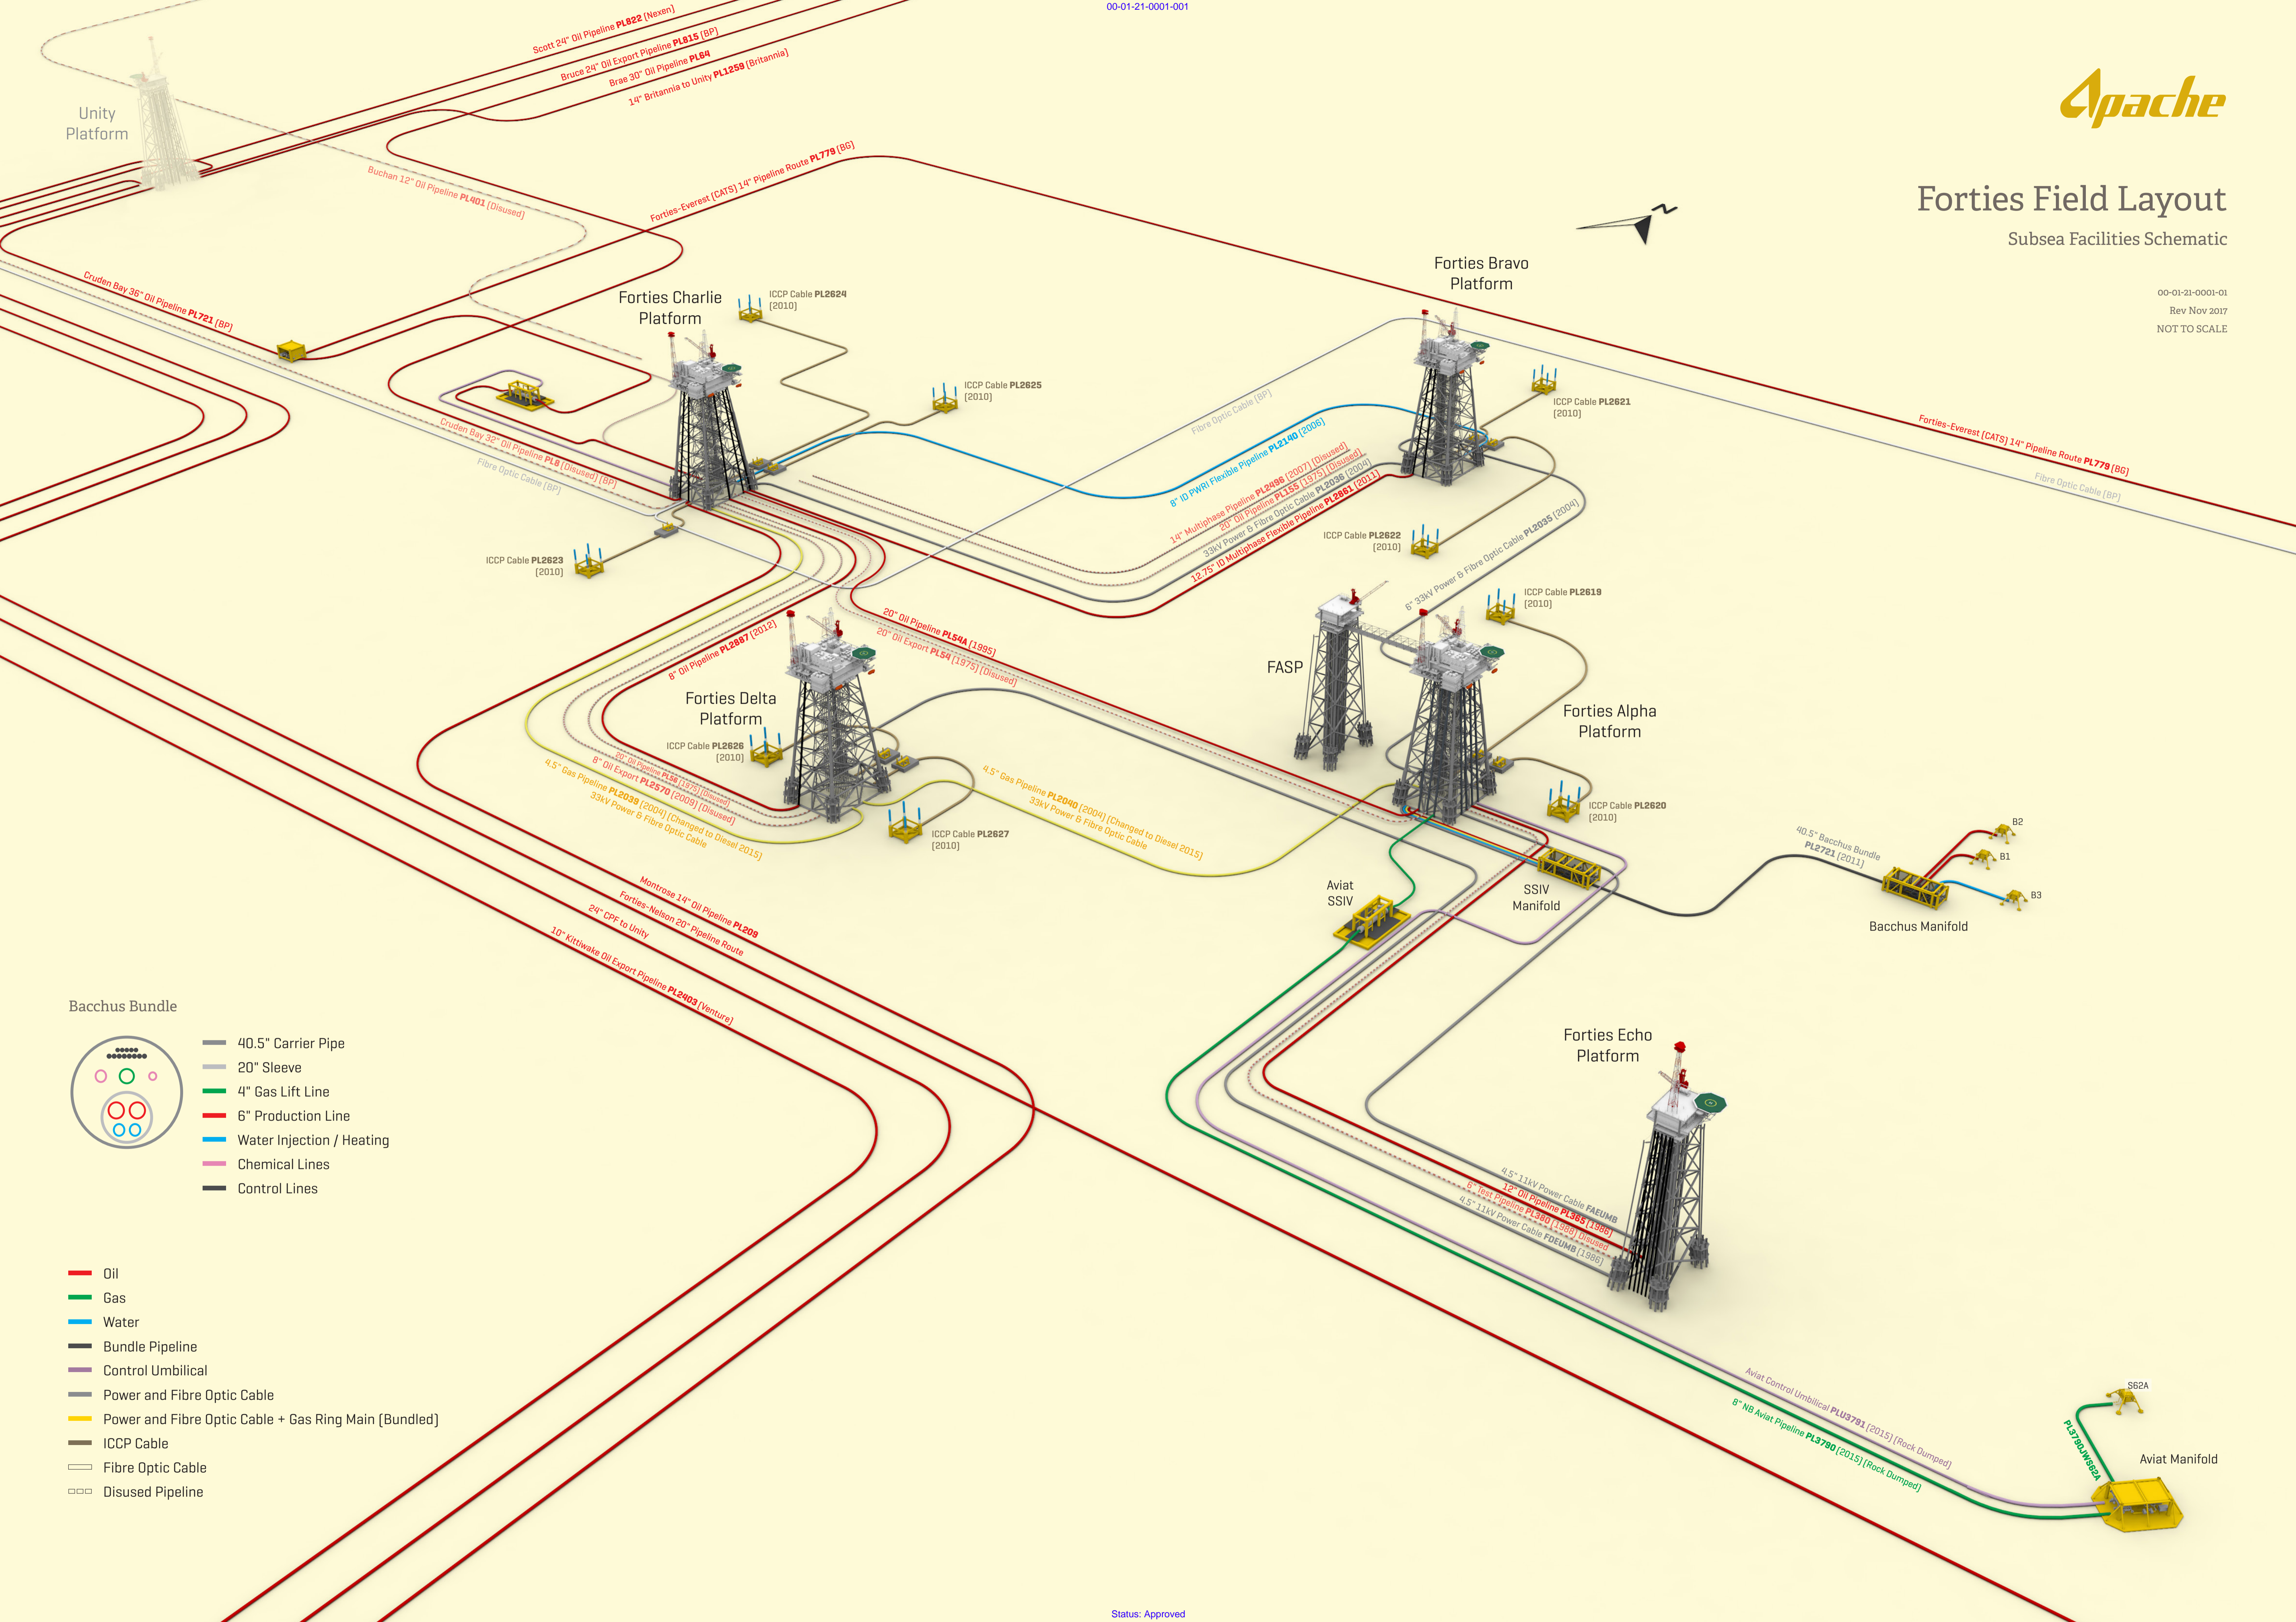

- Oil
- Gas
- Water
- Bundle Pipeline
- Control Umbilical
- Power and Fibre Optic Cable
- Power and Fibre Optic Cable + Gas Ring Main (Bundled)
- ICCP Cable
- Fibre Optic Cable
- Disused Pipeline